


3535 ROGER B CHAFFEE SUITE C

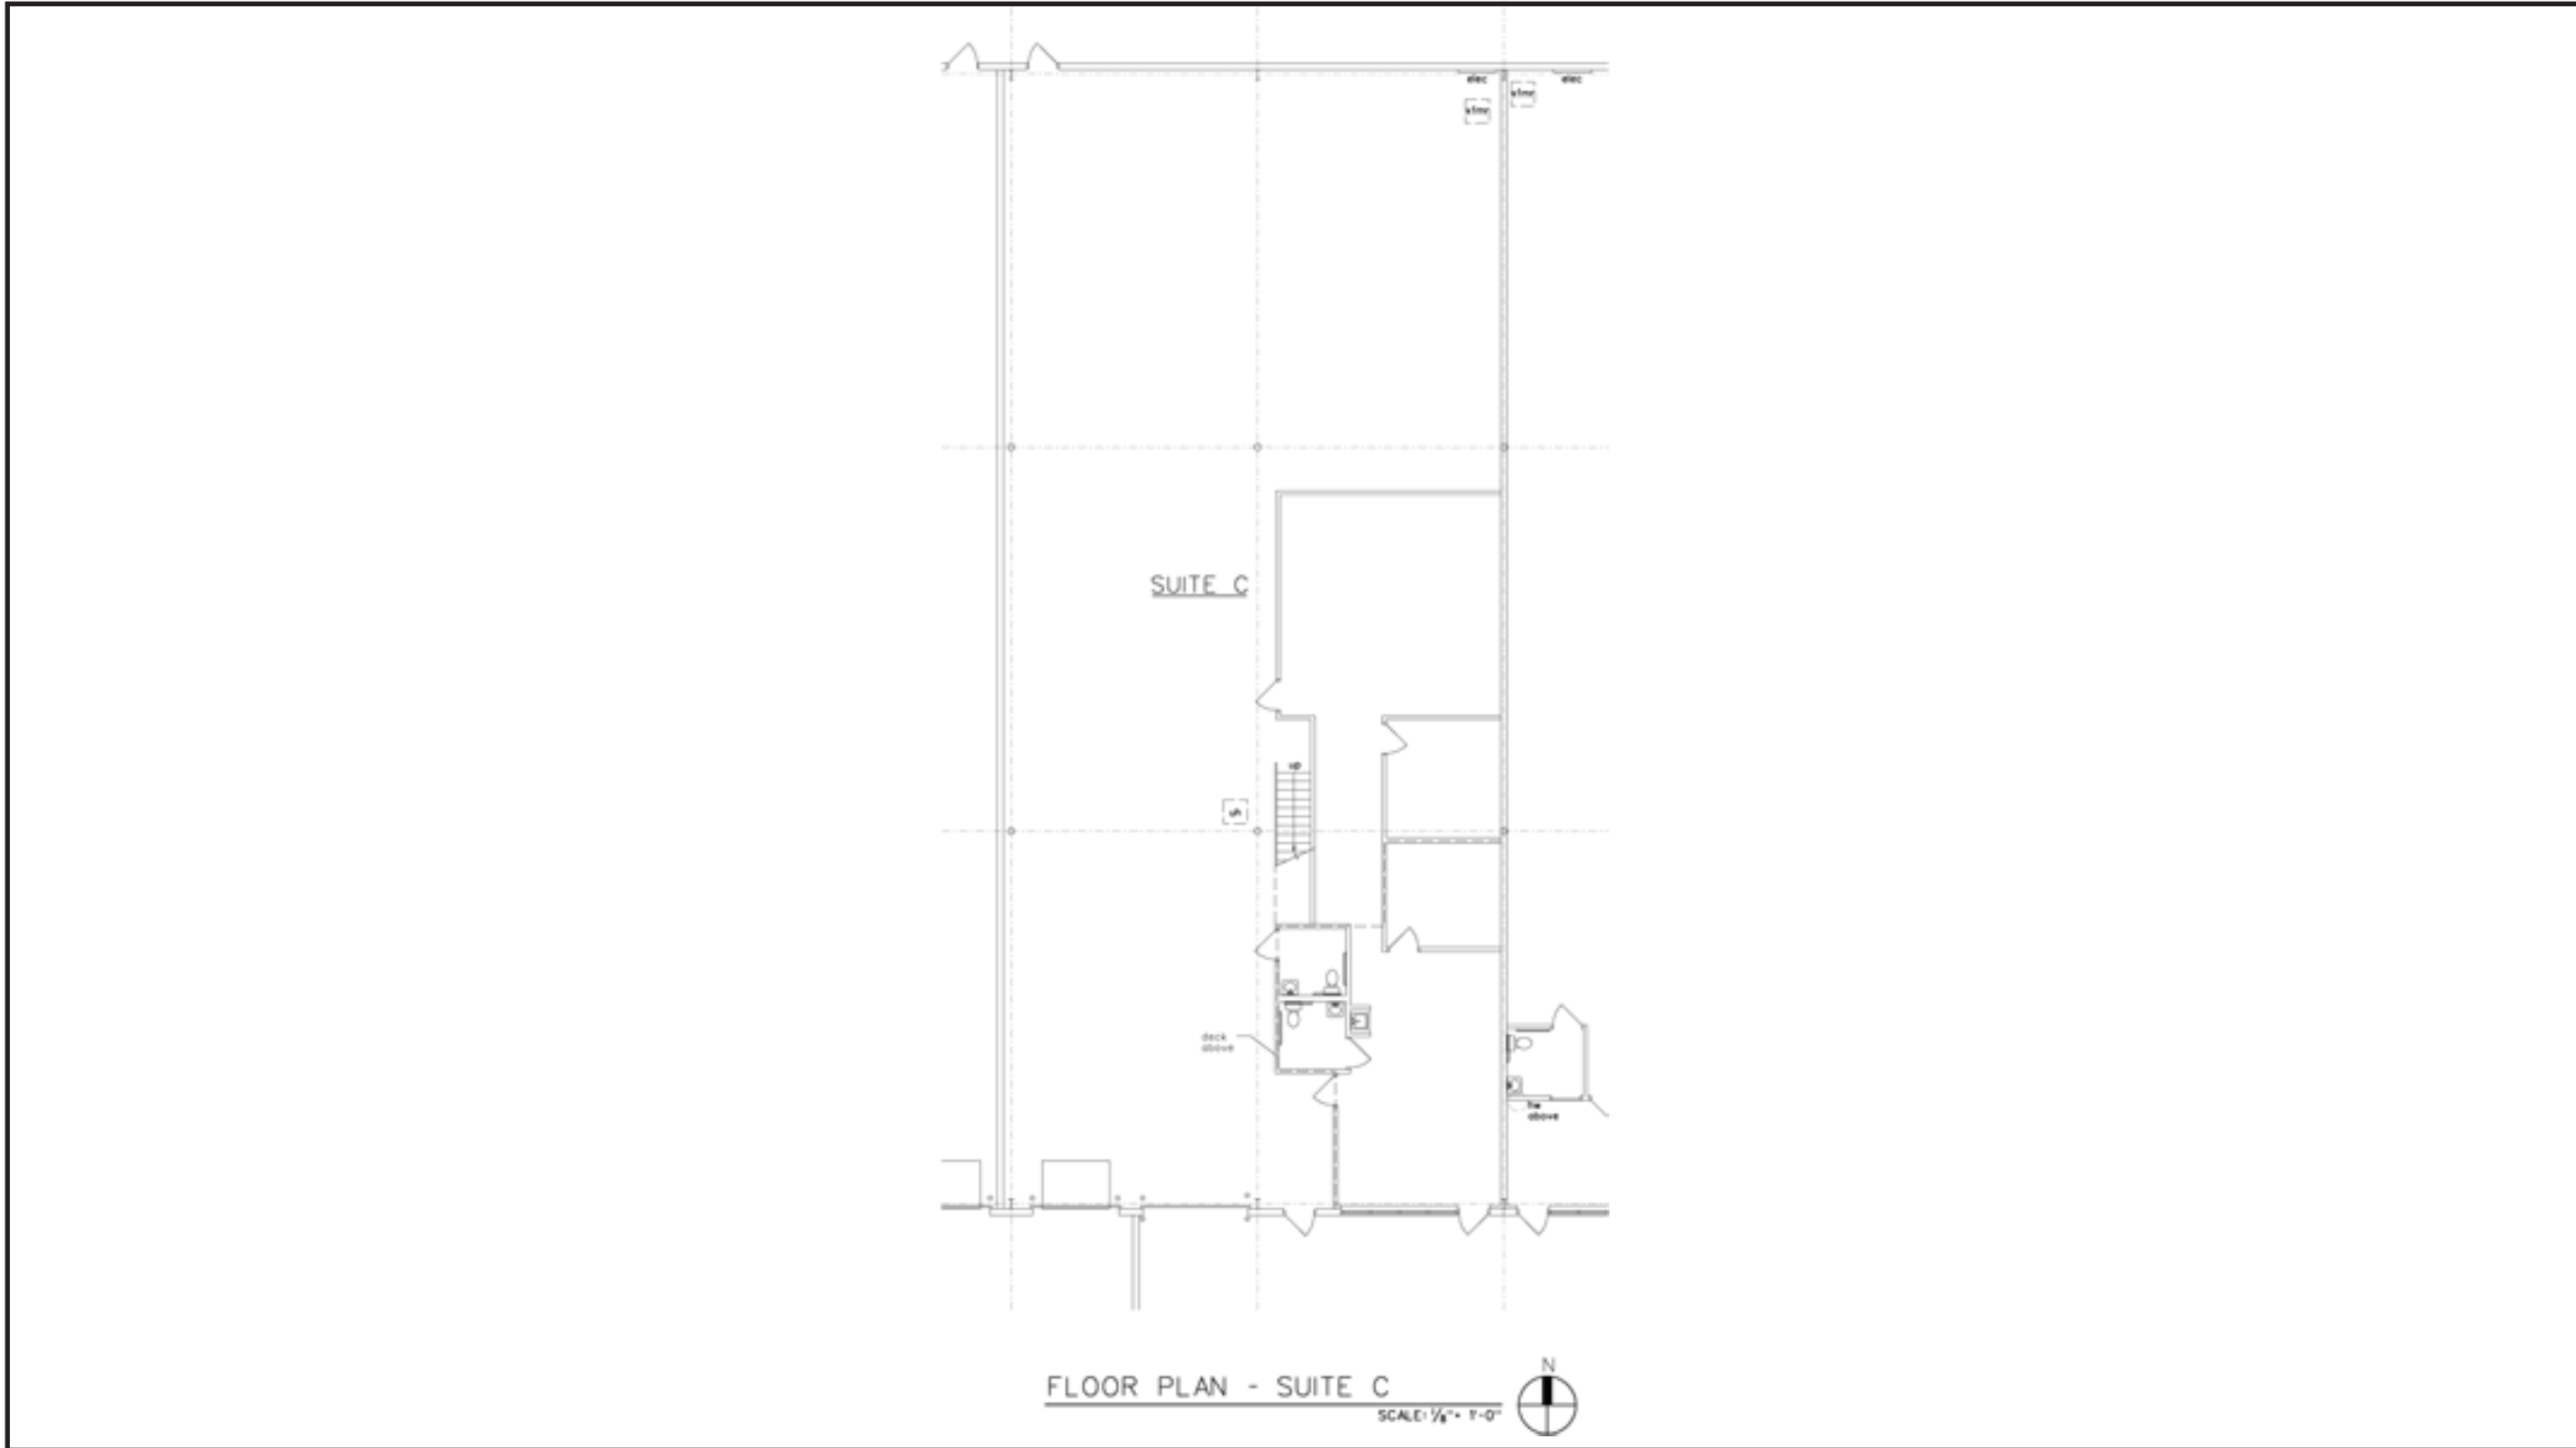

FLOOR PLAN - SUITE C
SCALE: 1/8" = 1'-0"